



5. 施工実績図

5.1 ブランケットグラウチング施工実績図


フランケットグラウチング H20年8月分実績 (最終孔)
12P-9 S=1/500

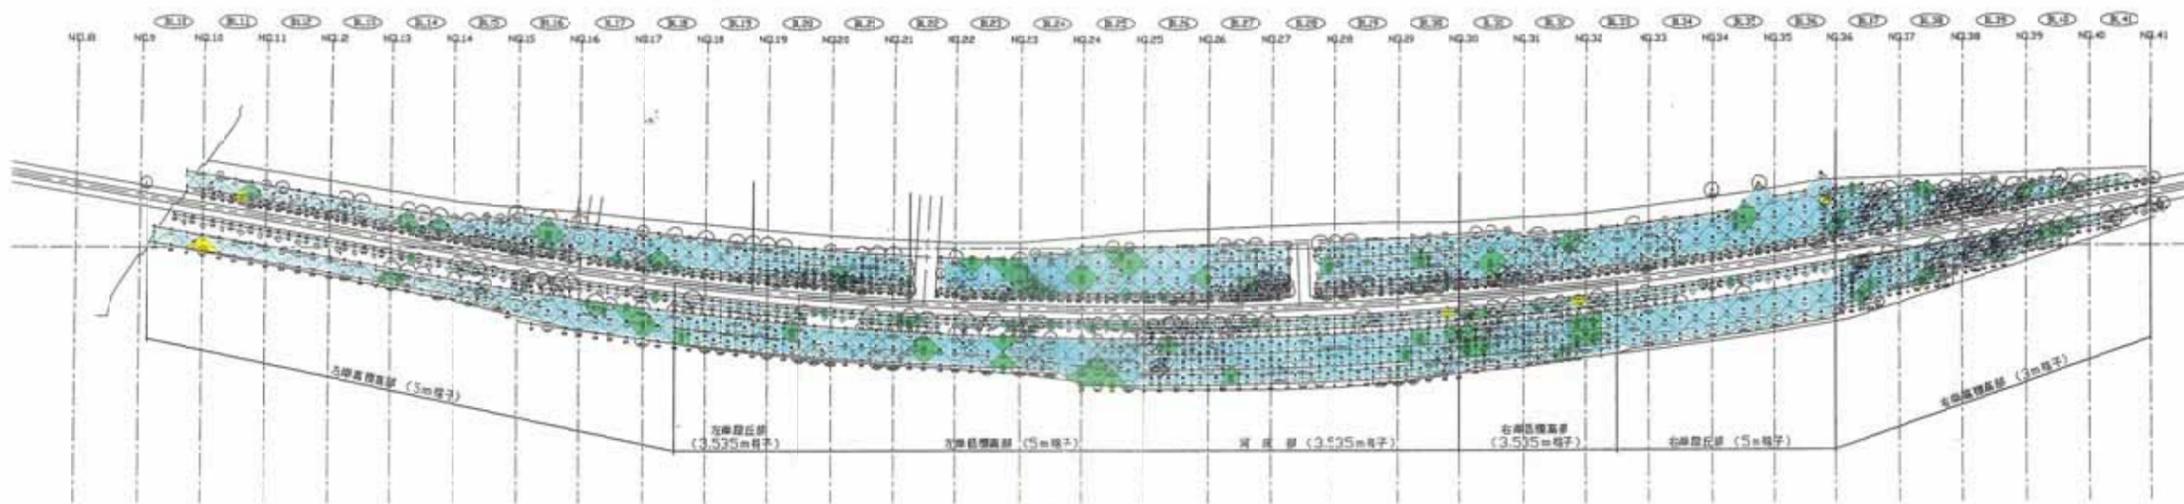


フランケットグラウチング H20年8月分実績 (最終孔)
23P-9 S=1/500

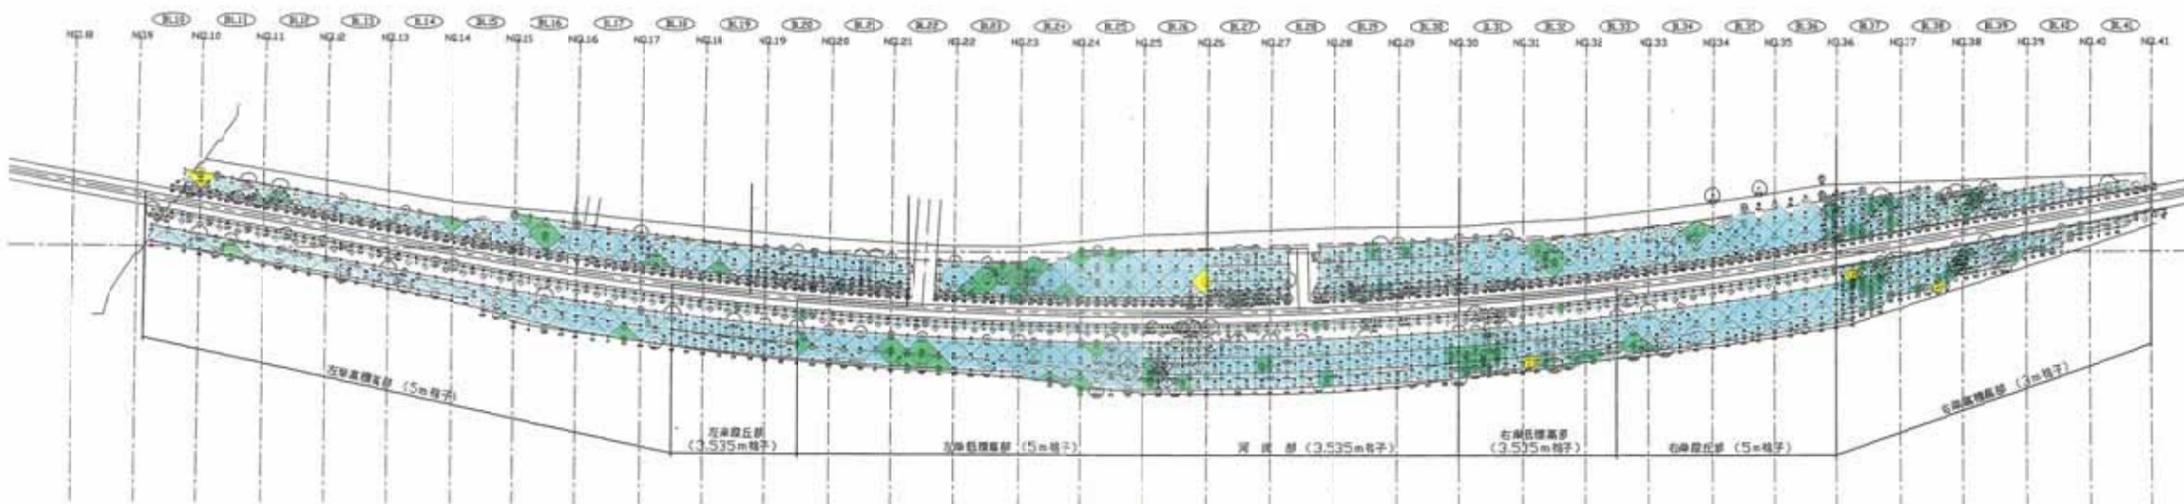


フランケットグラウチング H20年8月分実績 (最終孔)
33P-9 S=1/500

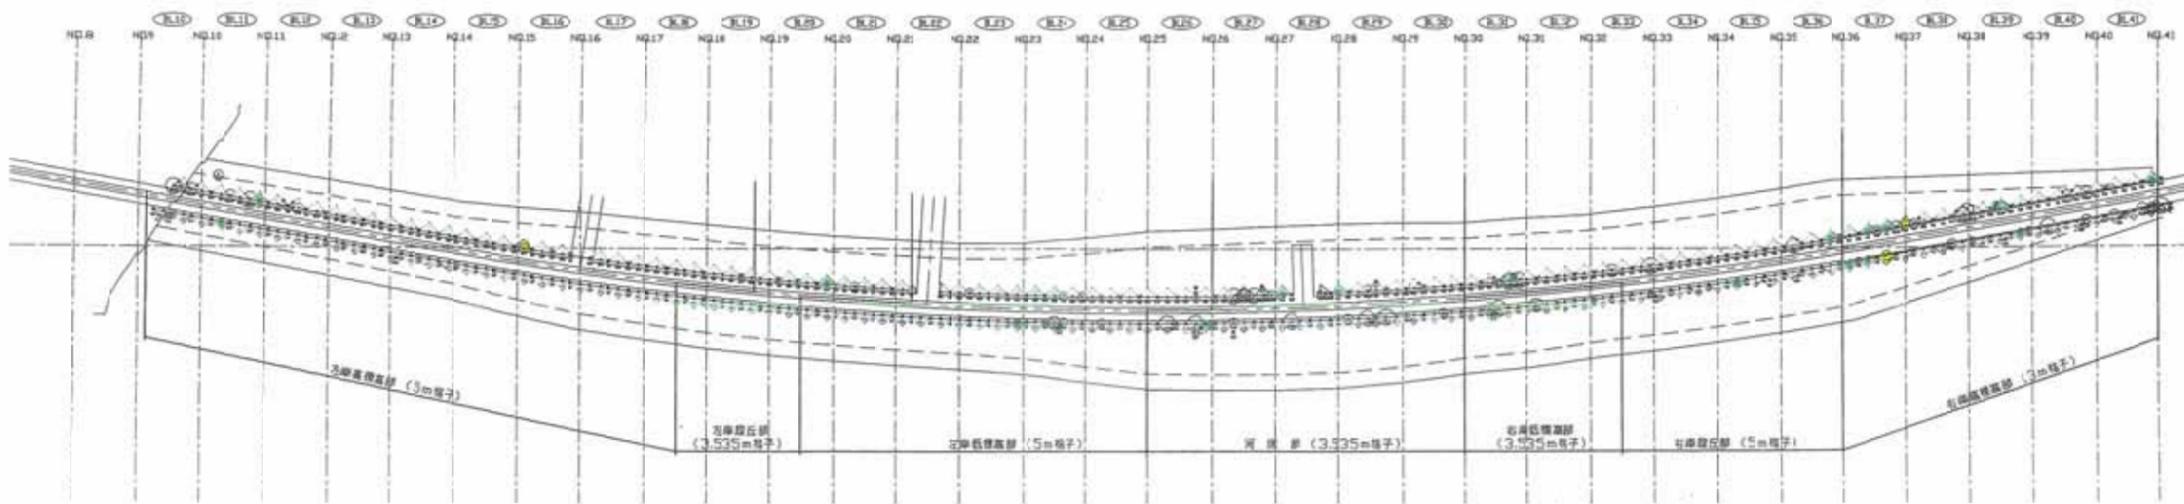


凡 例	
●	200 C_{10} D_{10}
○	200 C_{10} D_{10}

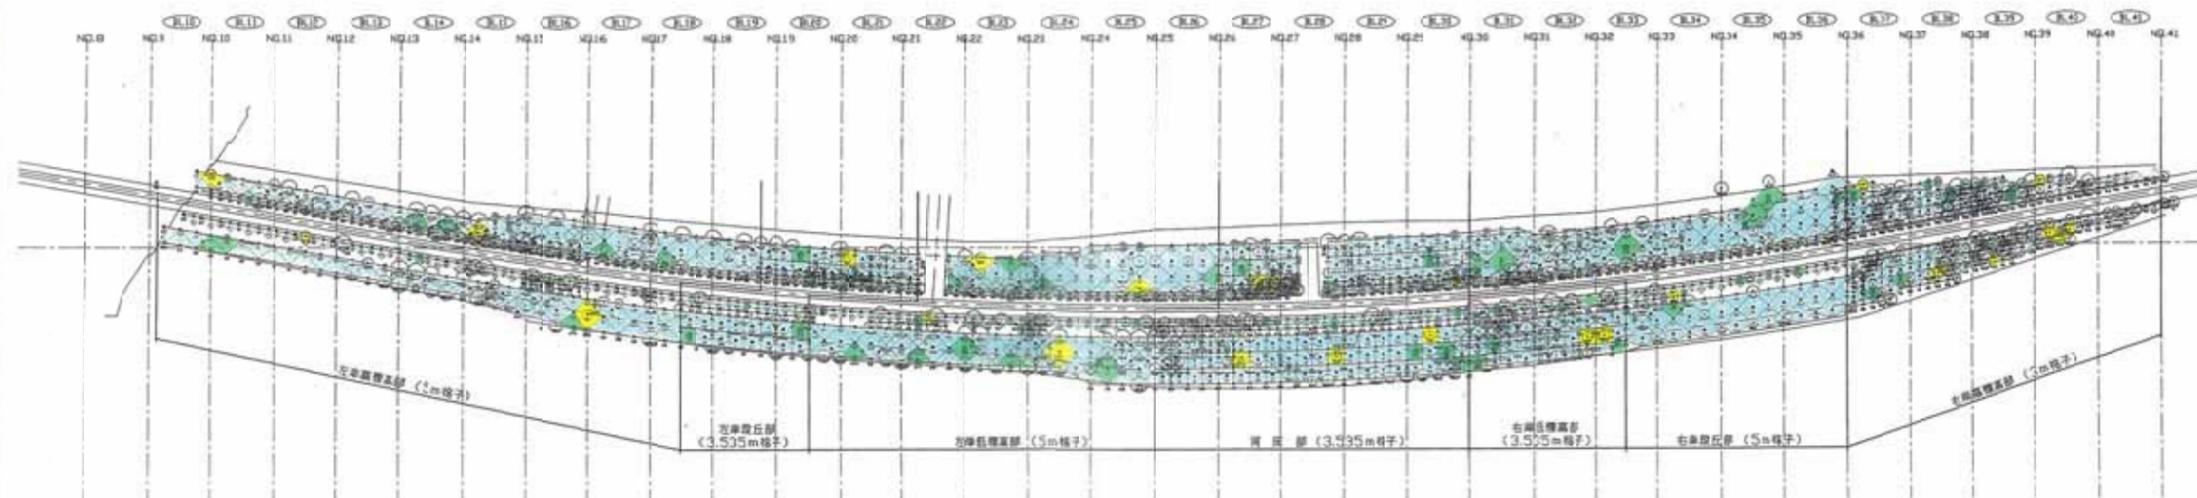

凡 例	
●	200 C_{10} D_{10}
○	200 C_{10} D_{10}

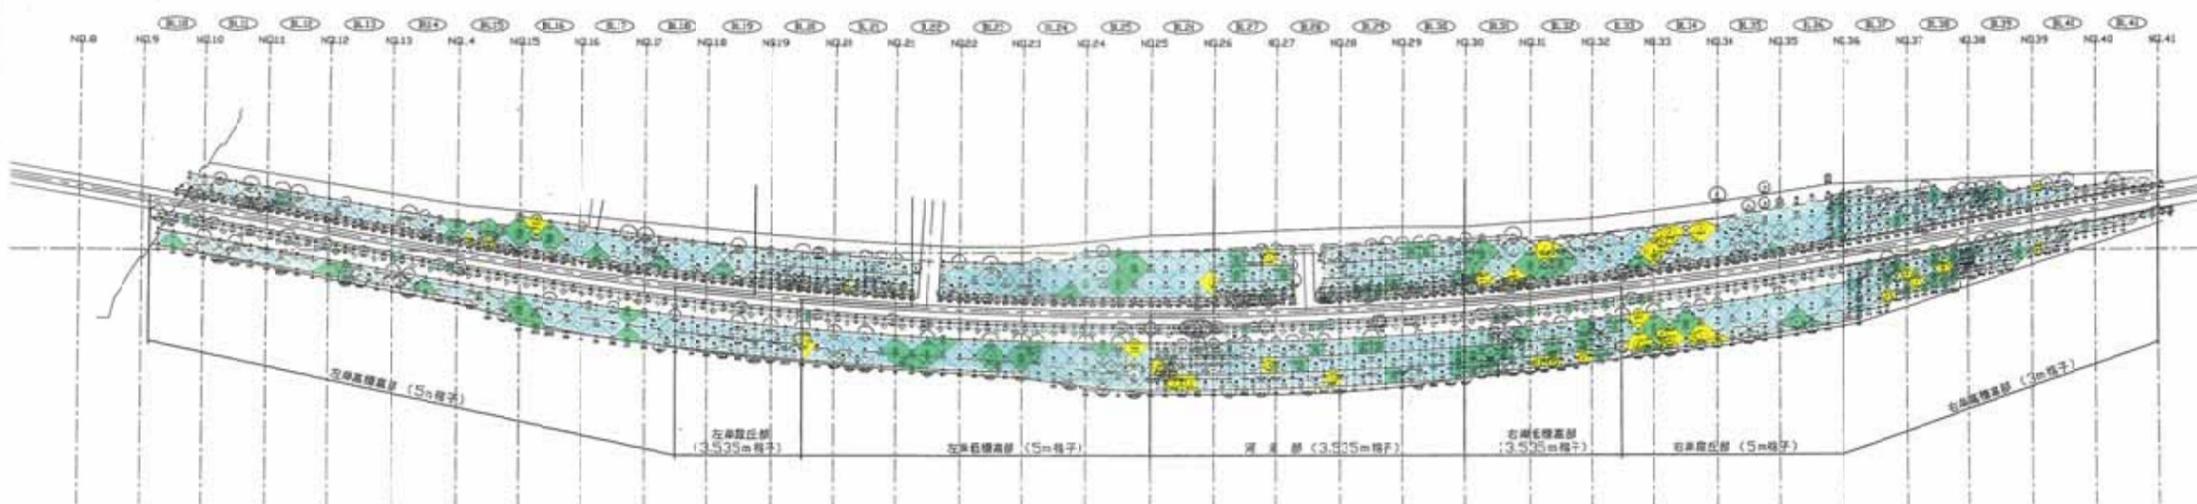

凡 例	
●	200 C_{10} D_{10}
○	200 C_{10} D_{10}

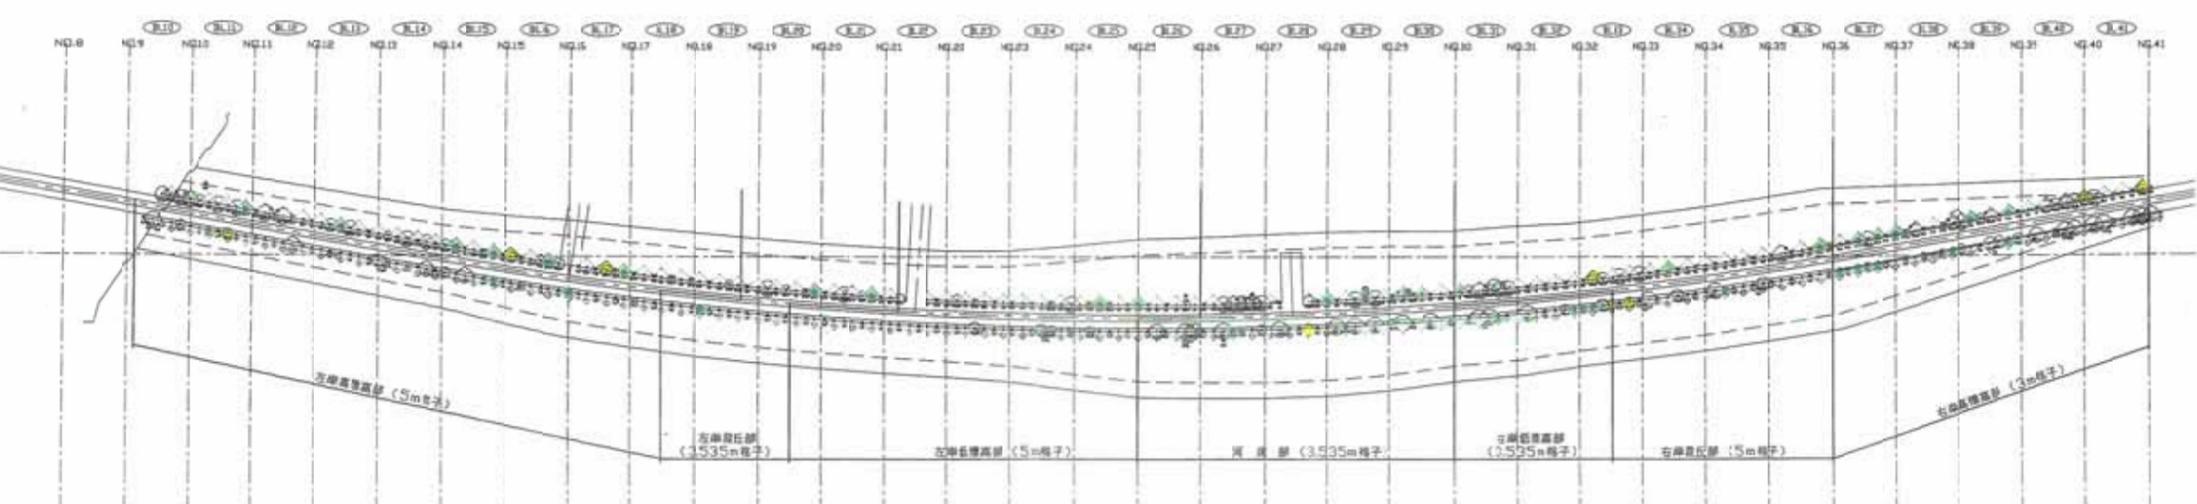

5.2 カーテングラウチング施工実績図

